

INSTALLATION INSTRUCTIONS for HEALY SYSTEMS, INC. CLEAN AIR SEPARATOR

The Model 9961 or 9961H, Healy Systems Clean Air Separator (CAS) consists of a 400 gallon steel vapor processor vessel that contains a fuel resistant bladder to hold excess gasoline vapors that may develop in gasoline storage tanks during idle periods of gasoline dispensing facility operation. Models and Drawings with a “H” suffix apply to horizontal CAS installations and those without a “H” suffix apply to vertical CAS installations. The CAS assembly weighs approximately 800 pounds which makes it necessary to have a power assisted lifting device available at the installation site to remove the CAS from the transportation vehicle and place it on the required concrete pad (see drawing 9900-9945 or 9900-9945H). The pad (level within 1/8”/foot) is located within 100 feet to the gasoline storage tank vent lines. The pad is a requirement of this installation. **DO NOT PLACE THE CLEAN AIR SEPARATOR DIRECTLY ON THE GROUND OR ASPHALT SURFACE.** NOTICE: The installer is responsible to ensure that the installation meets the latest edition requirements of NFPA 30A, Chapter 10. No electrical connections are required. The CAS securement method shown in drawing 9900-9945 or 9900-9945H shall be approved by the local authority having jurisdiction with respect to wind and seismic loading. Installer shall not loosen, rotate or remove factory installed fittings or flange as this may damage factory seals and void warranty.

In addition to the vapor processor vessel, there is a hardware kit that contains the following:

- 4 Locking 1” NPT Ball Valves
- 4 Pad locks (keyed alike)
- 1 Breather Assembly, Healy Model 9948
- 1 Float Check Valve Assembly, Model 9466G

Reference the appropriate Healy Systems installation drawing (9900-9942, 9900-9942H, 9900-9971, 9900-9971H, 9900-9972, 9900-9972H, 9900-9973 or 9900-9973H of this manual) for placement of the above parts for the vent stack configuration required by the local Authority Having Jurisdiction (AHJ) for the Underground Storage Tank (UST) system. **A flexible connection between the Clean Air Separator and the vent line(s) is allowable if required by the local Authority Having Jurisdiction (AHJ) to meet seismic requirements. Should the flex connection be installed such that it is not supported, the slope of the flex connection shall be greater than the 1/8”/foot slope required for the rest of the one inch galvanized piping.** The local contractor is responsible to provide all necessary, galvanized piping, non-hardening, UL classified pipe joint compound and plumbing fittings. Additional Pressure/Vacuum (P/V) vent valves to complete installation are not included in the hardware kit. Healy is not responsible for the warranty of any other P/V vent valve purchased to complete installation.

The CAS arrives at the site assembled and tested. All plumbing shall be done using 1” galvanized steel pipe (Schedule 40) and approved nipples, as called out in the installation drawing appropriate for the site installation. Mounting hardware shall be galvanized or stainless steel. Careful attention must be paid to the installation drawing appropriate for the site installation to assure proper operation of the bladder system. Do not inflate the bladder assembly after installation.

It is important that the CAS be secured to the concrete pad as shown in drawing 9900-9945 or 9900-9945H of this manual to prevent any unintentional repositioning of the CAS as the connecting plumbing to the vent system is accomplished.

Franklin Fueling Systems
3760 Marsh Road
Madison, Wisconsin 53718 USA
ARB Approved Installation, Operation and Maintenance Manual

Website: <http://www.franklinfueling.com>
Email: sales@franklinfueling.com
Telephone: 800-225-9787
Fax: 608-838-6433



OPERATION AND PURGING

NORMAL OPERATION:

- There are four ball valves on the CAS. Each ball valve is to be installed so as to allow opening and closing with nothing obstructing the full range (90°) of movement. In normal operation, only the valve (A) at the top of the CAS shall be open – the other three valves (B, C and D) shall be closed. All four valves shall be locked in the above positions. The two plugs (E and F) should be installed using a non-hardening, UL classified pipe joint compound and tightened to 60 ft-lbs.


DRAINING THE BLADDER:

- Any liquid coming over from the vent system would have collected above the valve (A) in the riser pipe before going into the bladder. An inspection of the need to drain the bladder is easily made by removing the plug (E) at the tee on the bottom plumbing of the CAS. Before removing this plug, open the valve (B) above the tee to release any liquid into the piping below. Wait approximately 30 seconds and then close the valve (B). Now, remove the plug (E) at the tee on the bottom plumbing of the CAS – be sure to have a container suitable for gasoline available to catch fluid. If liquid in excess of 16 ounces (473 ml) drains out, the bladder should also be drained.
- Should it be necessary to drain the bladder:
 1. Close the upper ball valve (A) (usually open) leading to the gasoline storage tank vent lines.
 2. Open the valve (C) that goes to the internal syphon tube. Be sure the other three ball valves (A, B and D) that connect to the vent lines and CAS are closed.
 3. Remove the plug (E) from the bottom tee and connect an explosion proof evacuation pump capable of handling liquid. Have a liquid tight, container suitable for gasoline positioned to receive any fluid that may exit the system and start the pump. If no liquid returns within 30 seconds, the bladder is dry – discontinue pumping, remove the pump, replace the plug (E) and return the ball valves to their normal, locked, positions.

DRAINING THE CAS:


- Should it be necessary to drain the CAS (between the bladder and steel wall):
 1. Close the ball valve at the top (A) of the CAS and also the two valves (B and C) on the vertical risers.
 2. Remove the plug (E) in the bottom tee and place a metal container below the pipe opening.
 3. Carefully open the ball valve (D) at the bottom of the CAS – observe that the container that is being drained into does not overflow – empty container as required until fluid no longer comes from the pipe when the valve is open.
 4. Close the ball valve (D) and replace the plug (E) into the tee.
 5. Return all ball valves to their normal locked positions.

DRW NO: 9900-9945

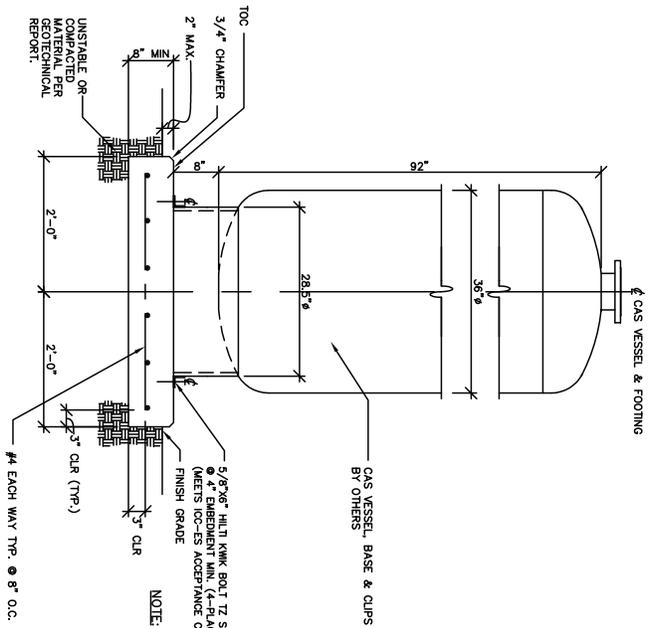


SECTION @ CAS SLAB
SCALE = 3/4" = 1'-0"

CRITERIA
SOIL BEARING 1000 psf
BASIC WIND SPEED 100mph
SEISMIC $S_a = 2g$
 $S_w = 1g$
MIN. CONCRETE COMP STRENGTH, $f'_c = 2500$ psi
MIN. REINF. YIELD STRENGTH, $f_y = 40000$ psi

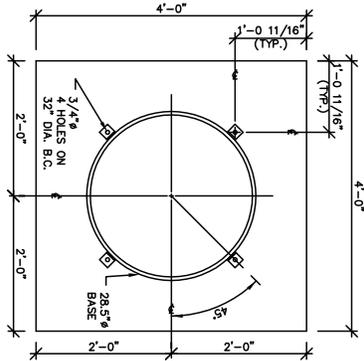

BASE PLAN
SCALE = 3/4" = 1'-0"

NOTE: Δ WHERE ICC-ES ACCEPTANCE CRITERIA IS NOT REQUIRED, 5/8" X 6" HILTI KWIK BOLT 3 @ 4" EMBEDMENT MIN. CAN BE USED (PER ESR-1395 REPORT, ISSUED 09/01/04).

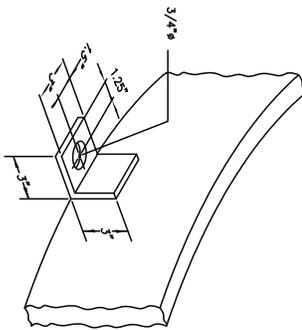



TYPICAL HOLD DOWN CLIP
SCALE = NONE

The information disclosed herein includes proprietary rights of Franklin Fueling Systems, Inc. and is intended for use only in the drawing for the information disclosed. It is not to be reproduced or transferred to other documents, or used or disclosed to others for any purpose without the written consent of Franklin Fueling Systems, Inc. This drawing must be returned to Franklin Fueling Systems upon request.

REV	DESCRIPTION	ECN NO	BY	DATE
7	ADDED GAS DIMENSIONS, REVERSED CRITERIA LIST	-	JF	01/02/08
6	K8-TZ SS WAS REQ, ESR-1917 WAS ESR-1386, ADDED NOTE 1	-	JF	12/21/07

MATERIAL:		DO NOT SCALE DRAWING		XX ± .02	
STANDARD INCH TOLERANCES (UNLESS OTHERWISE SPECIFIED)		ANGULAR ± 1/2°		XXX ± .005	
SPECIAL DIST:		DRAWN: JWH		DATE: 07/31/02	
APPROVAL:		DATE:		DRW NO: 9900-9945	
SCALE: 1/8"		SHEET 1		OF 1	

		TITLE: CLEAN AIR SEPARATOR MOUNTING SLAB DETAILS	
Franklin Fueling Systems <small>Madison, WI 53718</small>		SUFFIX:	

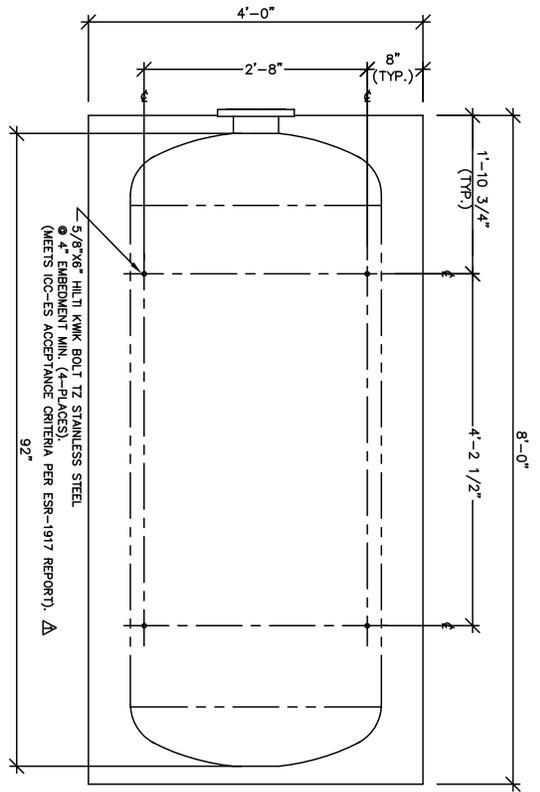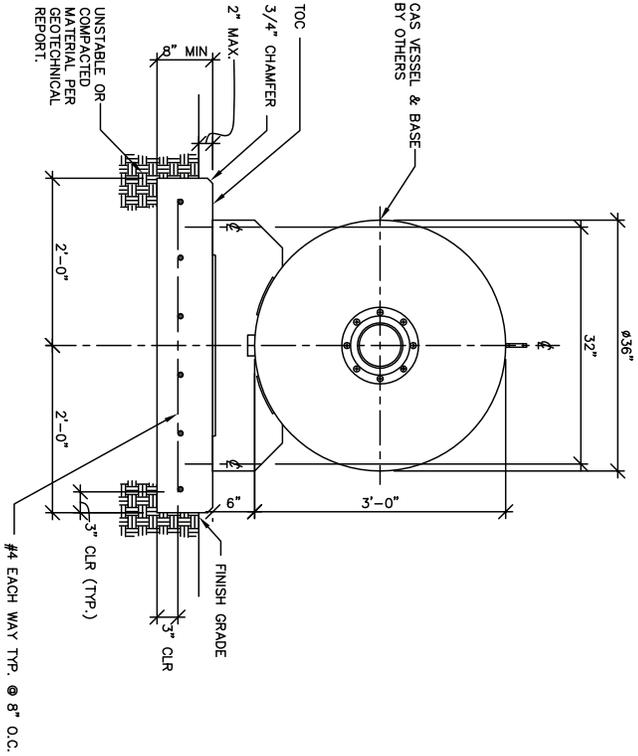

SECTION @ CAS SLAB

CRITERIA
 SOIL BEARING: 1000 psf
 BASIC WIND SPEED: 100mph
 SEISMIC $S_s=29$
 $S_d=19$
 MIN. CONCRETE COMP. STRENGTH, $f'_c = 2500$ psi
 MIN. REINF. YIELD STRENGTH, $f_y = 40000$ psi

The information disclosed hereon includes proprietary rights of Franklin Fueling Systems, Inc. Neither this drawing nor the information disclosed thereon may be reproduced or transferred to other documents, or used or disclosed to others for any purpose, except as specifically authorized in writing by Franklin Fueling Systems. This drawing must be returned to Franklin Fueling Systems upon request.

MATERIAL:	
DO NOT SCALE DRAWING	.XX ± .02
STANDARD INCH TOLERANCES (UNLESS OTHERWISE SPECIFIED)	.XXX ± .005
SPECIAL DIST:	ANGULAR ± 1/2°

REV	DESCRIPTION	ECN NO	BY	DATE
5	ADDED GAS DIMENSIONS, REVISED CRITERIA LIST	-	TF	01/02/08
4	KB-TZ SS WAS KB3, ESR-1917 WAS ESR-1385, ADDED NOTE 1	-	TF	12/21/07




Madison, WI 53718

TITLE:		CLEAN AIR SEPARATOR HORIZONTAL MOUNTING SLAB DETAILS	
DRAWN:	DATE:	DRW NO:	SUFFIX:
TF	05/22/07	9900-9945	H
APPRVL:	DATE:	SCALE:	SHEET
MDB	06/05/07	3/4" = 1"	1 OF 1

DRW No: 9900-9945H

NOTE:
 Δ WHERE ICC-ES ACCEPTANCE CRITERIA IS NOT REQUIRED, 5/8" x 6" HILTI KWIK BOLT 3 @ 4" EMBEDMENT MIN. CAN BE USED (PER ESR-1385 REPORT, ISSUED 09/01/04).

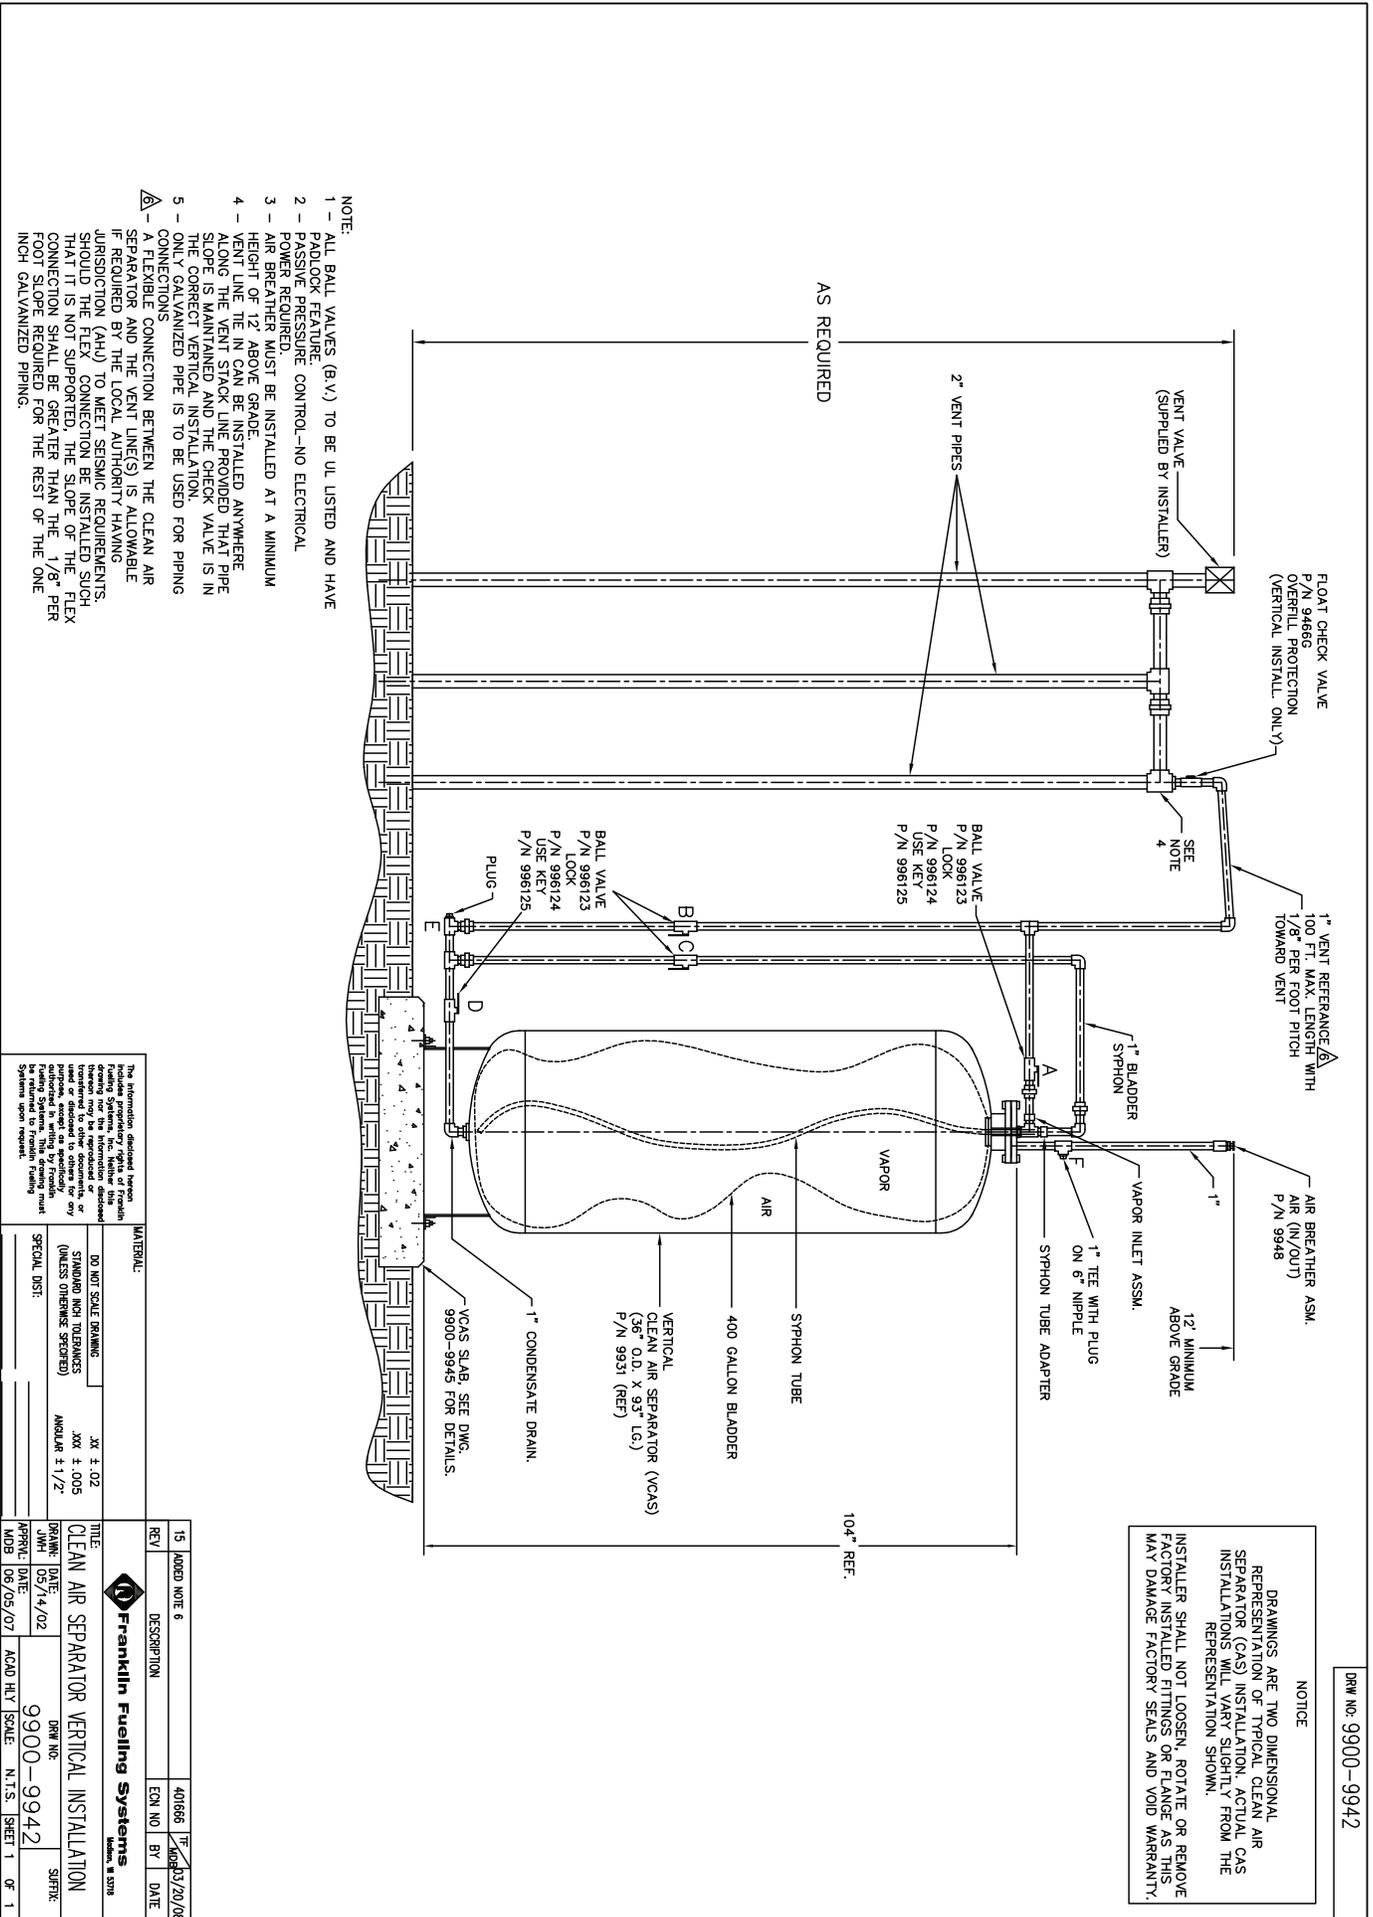

- NOTE:
- 1 - ALL BALL VALVES (B.V.) TO BE UL LISTED AND HAVE PADLOCK FEATURE.
 - 2 - PASSIVE PRESSURE CONTROL-NO ELECTRICAL POWER REQUIRED.
 - 3 - AIR BREATHERS MUST BE INSTALLED AT A MINIMUM HEIGHT OF 12' ABOVE GRADE.
 - 4 - VENT LINE TIE IN CAN BE INSTALLED ANYWHERE ALONG THE VENT STACK LINE PROVIDED THAT PIPE SLOPE IS MAINTAINED AND THE CHECK VALVE IS IN THE CORRECT VERTICAL INSTALLATION.
 - 5 - ONLY GALVANIZED PIPE IS TO BE USED FOR PIPING CONNECTIONS.
- △ - A FLEXIBLE CONNECTION BETWEEN THE CLEAN AIR SEPARATOR AND THE VENT LINE(S) IS ALLOWABLE IF REQUIRED BY THE LOCAL AUTHORITY HAVING JURISDICTION (AAH) TO MEET SEISMIC REQUIREMENTS. SHOULD THE FLEX CONNECTION BE INSTALLED SUCH THAT IT IS NOT SUPPORTED, THE SLOPE OF THE FLEX CONNECTION SHALL BE GREATER THAN THE 1/8" PER FOOT SLOPE REQUIRED FOR THE REST OF THE ONE INCH GALVANIZED PIPING.

NOTICE

DRAWINGS ARE TWO DIMENSIONAL REPRESENTATION OF TYPICAL CLEAN AIR SEPARATOR (CAS) INSTALLATION. ACTUAL CAS INSTALLATIONS WILL VARY SLIGHTLY FROM THE REPRESENTATION SHOWN.

INSTALLER SHALL NOT LOOSEN, ROTATE OR REMOVE FACTORY INSTALLED FITTINGS OR FLANGE AS THIS MAY DAMAGE FACTORY SEALS AND VOID WARRANTY.

DRW NO: 9900-9942


The information disclosed herein includes proprietary rights of Franklin Fuelling Systems, Inc. and is intended for use only for the specific project identified herein. It is not to be used or disclosed to others for any other project without the written consent of Franklin Fuelling Systems, Inc. This drawing must be used in accordance with the terms and conditions of the license agreement. Systems upon request.

MATERIAL:	
DO NOT SCALE DRAWING	XX ± 0.2
STANDARD TECH REQUIREMENTS (PLEASE OPENING SPECIES)	.001 ± .005
SPECIAL DWT:	MINIMUM ± 1/2"

15	ADD NOTE 6	401666	TR	06/20/08
REV	DESCRIPTION	EON NO	BY	DATE
TITLE: CLEAN AIR SEPARATOR VERTICAL INSTALLATION				
DRW	DATE: 05/14/02	DRW NO:	9900-9942	
APP	DATE: 06/05/07	ACAD HW SCALE:	N.T.S.	SHEET 1 OF 1

DRW NO: 9900-9971

NOTICE
 DRAWINGS ARE TWO DIMENSIONAL REPRESENTATION OF PHYSICAL CLEAN AIR SEPARATOR (CAS) INSTALLATION. ACTUAL CAS INSTALLATION SHALL BE TAKEN FROM THE REPRESENTATION SHOWN.
 INSTALLER SHALL NOT LOOSEN, ROTATE OR REMOVE FACTORY INSTALLED FITTINGS OR FLANGE AS THIS MAY DAMAGE FACTORY SEALS AND VOID WARRANTY.

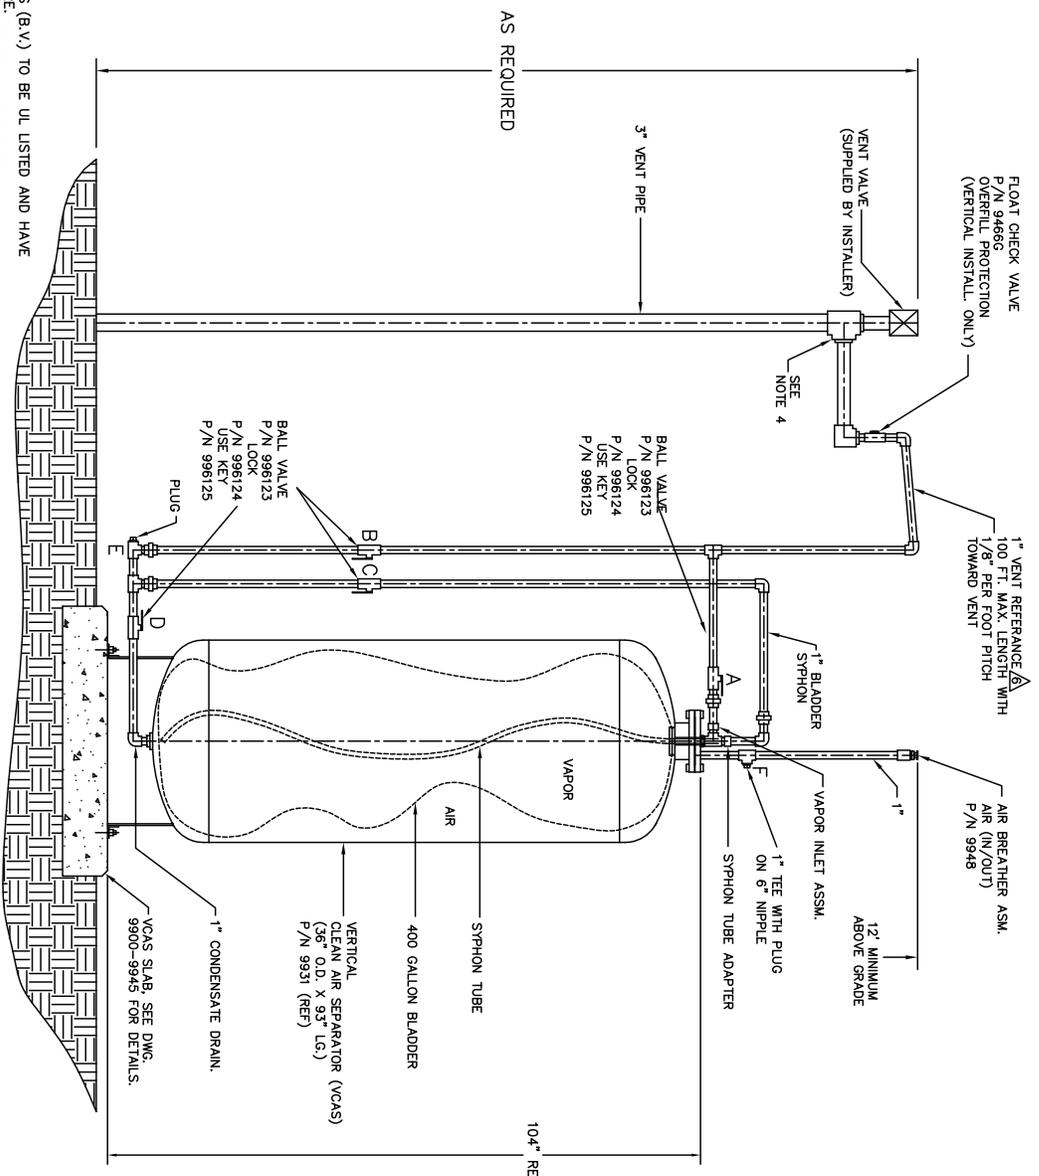


- NOTE:**
- 1 - ALL BALL VALVES (B.V.) TO BE UL LISTED AND HAVE PADLOCK FEATURE CONTROL-NO ELECTRICAL POWER REQUIRED.
 - 2 - AIR BREAKER MUST BE INSTALLED AT A MINIMUM HEIGHT OF 12' ABOVE GRADE.
 - 3 - VENT LINE TIE IN CAN BE INSTALLED ANYWHERE ALONG THE VENT STACK LINE PROVIDED THAT PIPE SLOPE IS MAINTAINED AND THE CHECK VALVE IS IN THE CORRECT VERTICAL INSTALLATION.
 - 4 - ONLY GALVANIZED PIPE IS TO BE USED FOR PIPING CONNECTIONS.
 - 5 - A FLEXIBLE CONNECTION BETWEEN THE CLEAN AIR SEPARATOR AND THE VENT LINE(S) IS ALLOWABLE IF REQUIRED BY THE LOCAL AUTHORITY HAVING JURISDICTION (A.H.J.) TO MEET SEISMIC REQUIREMENTS. SHOULD THE FLEX CONNECTION BE INSTALLED SUCH THAT IT IS NOT SUPPORTED, THE SLOPE OF THE FLEX CONNECTION SHALL BE GREATER THAN THE 1/8" PER FOOT SLOPE REQUIRED FOR THE REST OF THE ONE INCH GALVANIZED PIPING.

The information disclosed herein includes proprietary rights of Franklin Fueling Systems, Inc. and is intended for use only for the specific project identified herein. It is not to be used or disclosed to others for any other project without the written consent of Franklin Fueling Systems, Inc. This drawing must remain confidential. Systems upon request.

MATERIAL:	
DO NOT SCALE DRAWING	XX ± 0.02
STANDARD TECH REQUIREMENTS (PLEASE CHECK THESE)	.001 ± .0005
SPECIAL DIST:	ANGULAR ± 1/2'

REV: 8	ADDED NOTE 6	EON NO. BY DATE	401666	TR	05/20/08
<p>Franklin Fueling Systems 14000 N. 19th Ave., Suite 100, Aurora, CO 80012</p>					
<p>TITLE: CLEAN AIR SEPARATOR VERTICAL INSTALLATION (1 VENT)</p>					
DATE:	05/14/02	DRW NO.:	9900-9971	SHEET:	1 OF 1
APPROVAL DATE:	06/05/07	ROAD H/W SCALE:	N.T.S.	SHEET:	1 OF 1

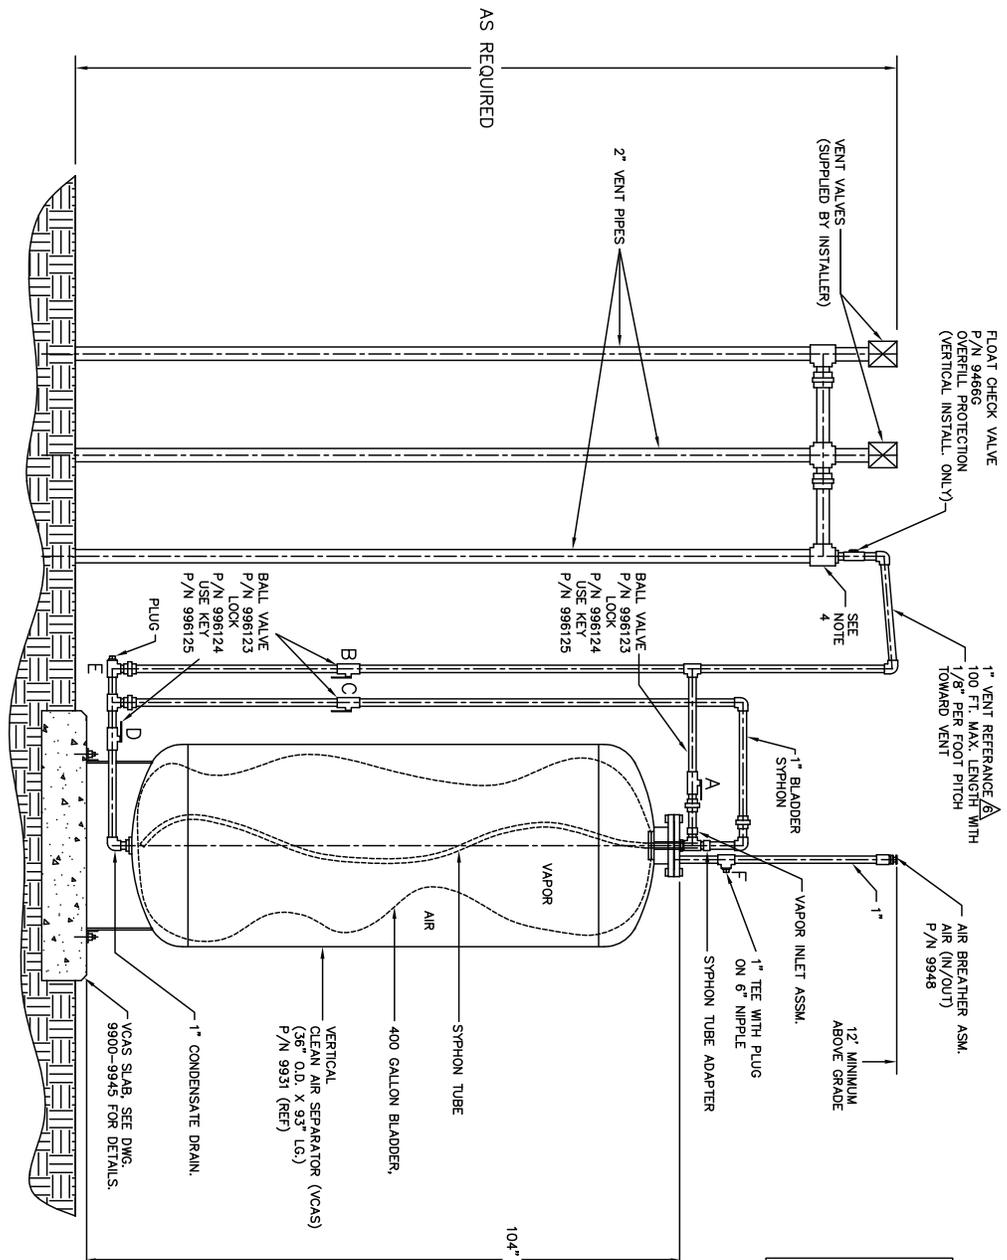

- NOTE:
- 1 - ALL BALL VALVES (B.V.) TO BE UL LISTED AND HAVE PADLOCK FEATURE.
 - 2 - PASSIVE PRESSURE CONTROL--NO ELECTRICAL POWER REQUIRED.
 - 3 - AIR BREAKER MUST BE INSTALLED AT A MINIMUM HEIGHT OF 12' ABOVE GRADE.
 - 4 - VENT LINE THE IN CAN BE INSTALLED ANYWHERE ALONG THE VENT STACK LINE, PROVIDED THAT PIPE SLOPE IS MAINTAINED AND THE CHECK VALVE IS IN THE CORRECT VERTICAL INSTALLATION.
 - 5 - GALVANIZED PIPE IS TO BE USED FOR PIPING CONNECTIONS.
- ▲ - A FLEXIBLE CONNECTION BETWEEN THE CLEAN AIR SEPARATOR AND THE VENT LINE(S) IS ALLOWABLE IF REQUIRED BY THE LOCAL AUTHORITY HAVING JURISDICTION (A.H.U.) TO MEET SEISMIC REQUIREMENTS. SHOULD THE FLEX CONNECTION BE INSTALLED SUCH THAT IT IS NOT SUPPORTED, THE SLOPE OF THE FLEX CONNECTION SHALL BE GREATER THAN THE 1/8" PER FOOT SLOPE REQUIRED FOR THE REST OF THE ONE INCH GALVANIZED PIPING.

DRAWINGS ARE TWO DIMENSIONAL REPRESENTATION OF TYPICAL CLEAN AIR SEPARATOR (CAS) INSTALLATION. ACTUAL GAS INSTALLATIONS WILL VARY SLIGHTLY FROM THE REPRESENTATION SHOWN.

INSTALLER SHALL NOT LOOSEN, ROTATE OR REMOVE FACTORY INSTALLED FITTINGS OR PLATE OR RISER. THIS FACTOR USE PLATE OR RISER AND VOID WARRANTY.

The information disclosed herein includes proprietary rights of Franklin Fuelling Systems, Inc. and is intended for use only for the information disclosed herein. Any reproduction or use of this information for any other purpose without the written consent of Franklin Fuelling Systems, Inc. is strictly prohibited.


MATERIAL:	DO NOT SCALE DRAWING	XX ± 0.2
	STANDARD RICH DIMENSIONS (UNLESS OTHERWISE SPECIFIED)	.000 ± .0005
SPECIAL DIST:		ANGULAR ± 1/2°

TITLE:	CLEAN AIR SEPARATOR VERTICAL INSTALLATION (2 VENT)
DRAWN:	JWH
DATE:	05/14/02
APPROVAL:	MOB
DATE:	06/05/07
DRW NO.:	9900-9972
ACAD HWY SCALE:	N.T.S.
SHEET:	1 OF 1



REV:	8	ADDED NOTE 6	401666	TR	06/20/08
DESCRIPTION:			EON NO	BY	DATE

DRW NO: 9900-9972

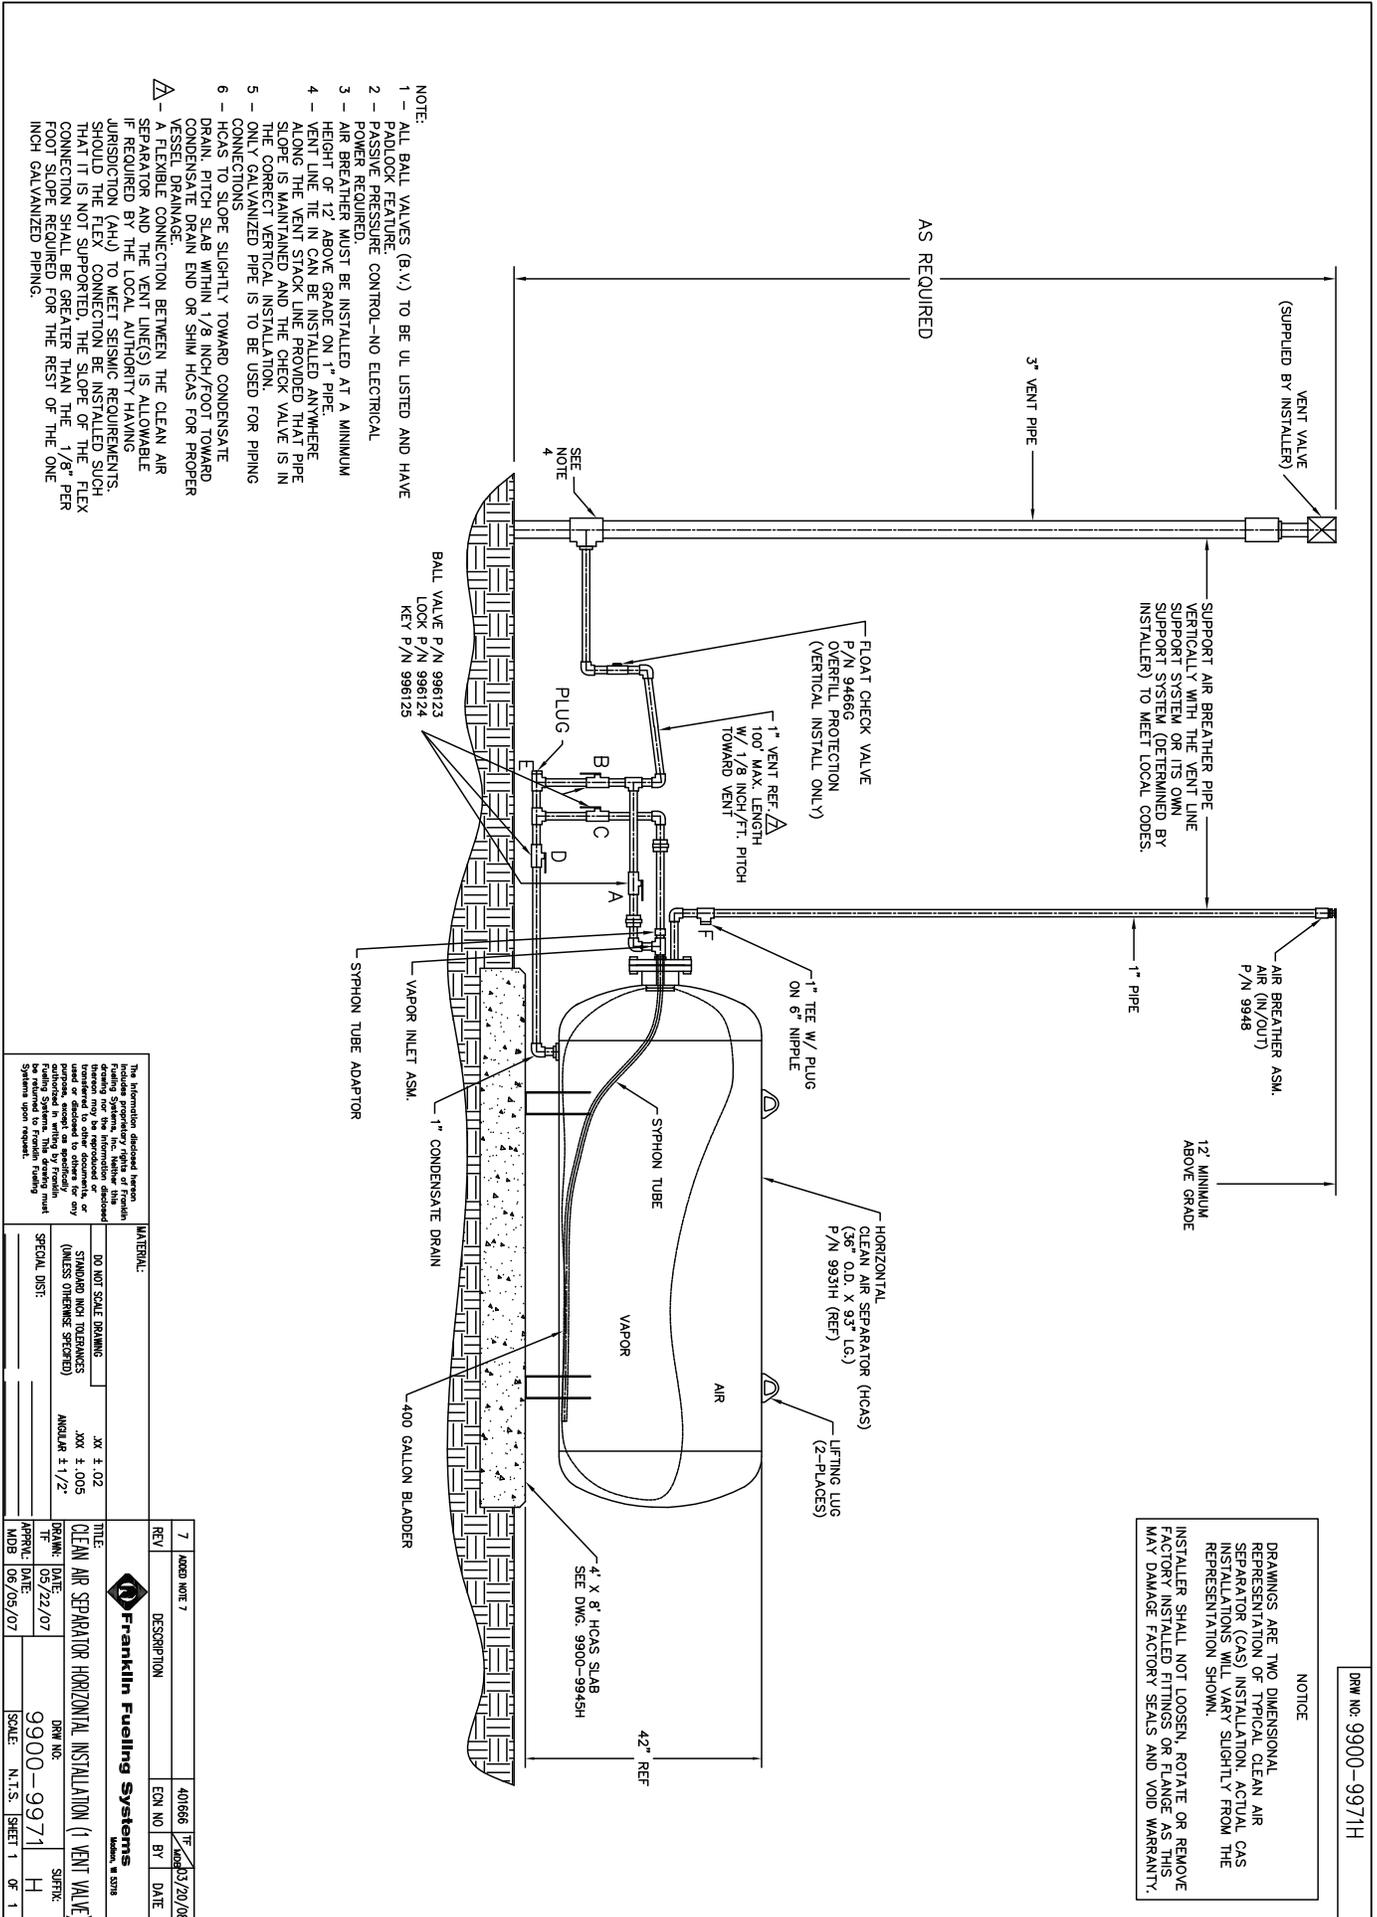

- NOTE:
- 1 – ALL BALL VALVES (B.V.) TO BE UL LISTED AND HAVE PADLOCK FEATURE.
 - 2 – PASSIVE PRESSURE CONTROL—NO ELECTRICAL POWER REQUIRED.
 - 3 – AIR BREAKER MUST BE INSTALLED AT A MINIMUM HEIGHT OF 12' ABOVE GRADE ON 1" PIPE.
 - 4 – VENT LINE TIE IN CAN BE INSTALLED ANYWHERE ALONG THE VENT STACK LINE PROVIDED THAT PIPE SLOPE IS MAINTAINED AND THE CHECK VALVE IS IN THE CORRECT VERTICAL INSTALLATION.
 - 5 – ONLY GALVANIZED PIPE IS TO BE USED FOR PIPING CONNECTIONS.
 - 6 – HICAS TO SLOPE SLIGHTLY TOWARD CONDENSATE DRAIN. PITCH SLAB WITHIN 1/8 INCH/FOOT TOWARD CONDENSATE DRAIN END OR SHIM HICAS FOR PROPER VESSEL DRAINAGE.
- △ – A FLEXIBLE CONNECTION BETWEEN THE CLEAN AIR SEPARATOR AND THE VENT LINE(S) IS ALLOWABLE IF REQUIRED BY THE LOCAL AUTHORITY HAVING JURISDICTION (AHJ) TO MEET SEISMIC REQUIREMENTS. SHOULD THE VESSEL BE INSTALLED SUCH THAT IT IS NOT SUPPORTED, THE SLOPE OF THE FLEX CONNECTION SHOULD BE GREATER THAN THE 1/8" PER FOOT SLOPE REQUIRED FOR THE REST OF THE ONE INCH GALVANIZED PIPING.

NOTICE

DRAWINGS ARE TWO DIMENSIONAL REPRESENTATION OF TYPICAL CLEAN AIR SEPARATOR (CAS) INSTALLATION. ACTUAL CAS INSTALLATIONS WILL VARY SLIGHTLY FROM THE REPRESENTATION SHOWN.

INSTALLER SHALL NOT LOOSEN, ROTATE OR REMOVE FACTORY INSTALLED FITTINGS OR FLANGE AS THIS MAY DAMAGE FACTORY SEALS AND VOID WARRANTY.

DRW NO: 9900-9971H

The information disclosed herein includes proprietary rights of Franklin Fueling Systems, Inc. and is intended for use only by the recipient. It is not to be reproduced or transmitted in any form or by any means, electronic or mechanical, including photocopying, recording, or by any information storage and retrieval system, without the prior written permission of Franklin Fueling Systems, Inc. This drawing must be used in accordance with the Franklin Fueling Systems, Inc. Standard System upon request.

MATERIAL:	DO NOT SCALE DRAWING	SCALE: 1/2" = 1'-0"
	STANDARD INCH DIMENSIONS (UNLESS OTHERWISE SPECIFIED)	ANGULAR ± 1/2°
SPECIAL DIST:		


TITLE:	CLEAN AIR SEPARATOR HORIZONTAL INSTALLATION (1 VENT VALVE)
DRW NO:	9900-9971H
DATE:	05/22/07
APPROVAL DATE:	06/05/07
SCALE:	N.T.S.
SHEET:	1 OF 1



REV	7	ADDED NOTE 7	401666	TR	06/03/20/08
		DESCRIPTION	EON NO	BY	DATE

DRW NO: 9900-9973

NOTICE
 DRAWINGS ARE TWO DIMENSIONAL REPRESENTATION OF TYPICAL CLEAN AIR SEPARATOR (CAS) INSTALLATION. ACTUAL CAS INSTALLATIONS WILL VARY SLIGHTLY FROM THE REPRESENTATION SHOWN.
 INSTALLER SHALL NOT LOOSEN, ROTATE OR REMOVE FACTORY INSTALLED FITTINGS OR FLANGE AS THIS MAY DAMAGE FACTORY SEALS AND VOID WARRANTY.

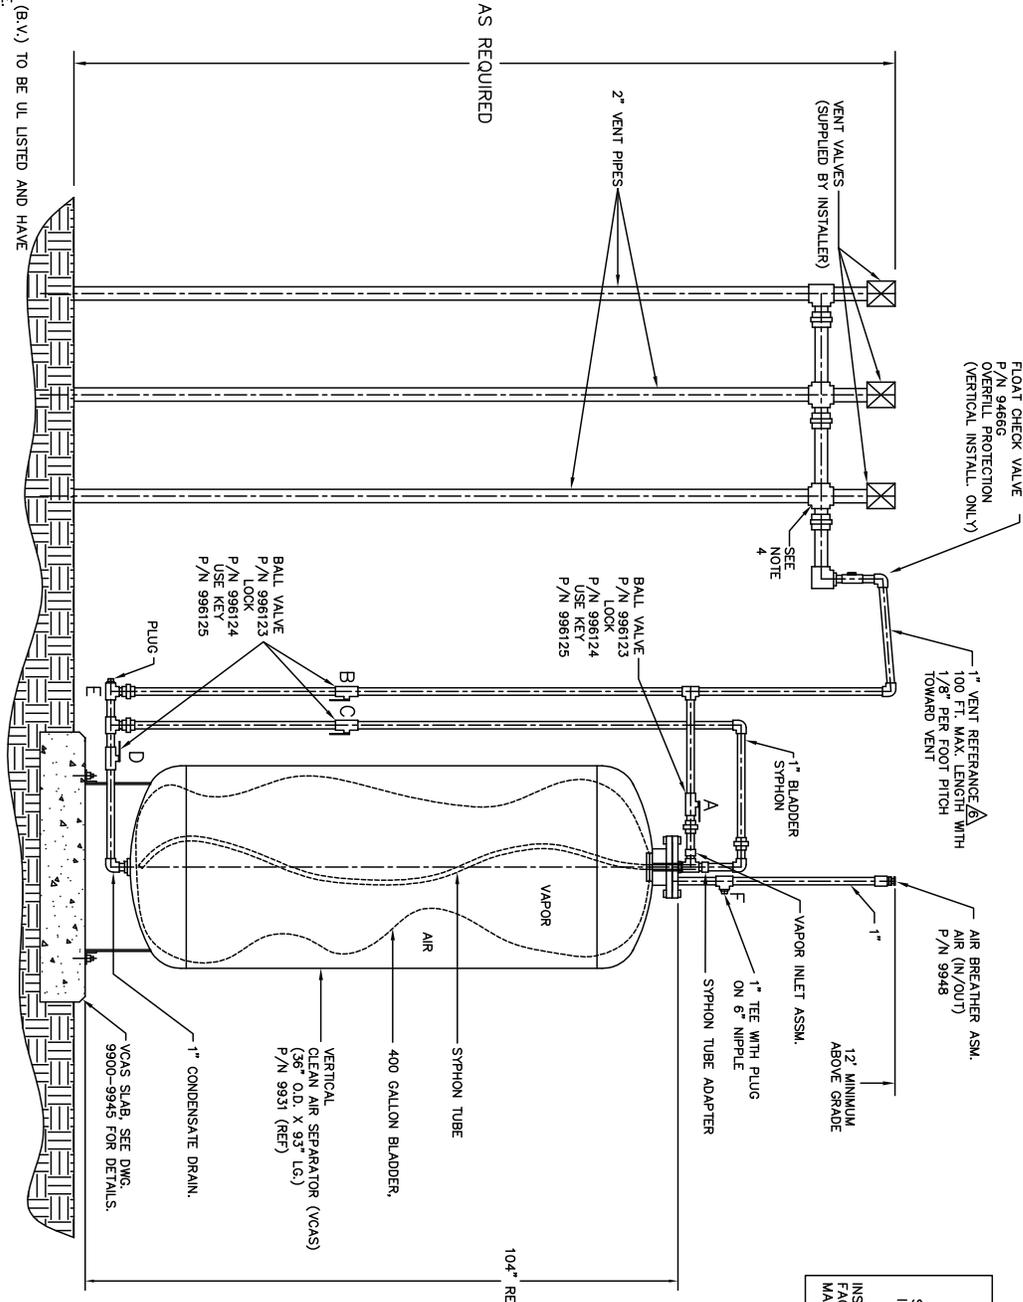


- NOTE:**
- 1 - ALL BALL VALVES (B.V.) TO BE UL LISTED AND HAVE PADLOCK FEATURE.
 - 2 - PASSIVE PRESSURE CONTROL-NO ELECTRICAL POWER REQUIRED.
 - 3 - AIR BREAKER MUST BE INSTALLED AT A MINIMUM HEIGHT OF 12' ABOVE GRADE.
 - 4 - VENT LINE THE IN CAN BE INSTALLED ANYWHERE ALONG THE VENT STACK LINE PROVIDED THAT PIPE SLOPE IS MAINTAINED AND THE CHECK VALVE IS IN THE CORRECT VERTICAL INSTALLATION.
 - 5 - ONLY GALVANIZED PIPE IS TO BE USED FOR PIPING CONNECTION BETWEEN THE CLEAN AIR SEPARATOR AND THE VENT LINE(S) IS ALLOWABLE IF REQUIRED BY THE LOCAL AUTHORITY HAVING JURISDICTION (LAW) TO MEET SEISMIC REQUIREMENTS. SHOUT IT IS NOT SUPPORTED, THE OPTIMUM VENT CONNECTION SHALL BE GREATER THAN THE 1/8" PER FOOT SLOPE REQUIRED FOR THE REST OF THE ONE INCH GALVANIZED PIPING.

The information disclosed herein includes proprietary rights of Franklin Fueling Systems, Inc. and is intended for use only by the recipient. It is not to be used or disclosed to others for any purpose other than that authorized in writing by Franklin Fueling Systems, Inc. This drawing must be used in accordance with the Franklin Fueling Systems, Inc. drawing system.

MATERIAL:	
DO NOT SCALE DRAWING	XX ± 0.02
STANDARD DIMENSIONS (UNLESS OTHERWISE SPECIFIED)	.XXX ± .0005
SPECIAL DIM:	ANGULAR ± 1/2°

8	ADDENDUM 6	401666	TR	06/23/20/08
REV	DESCRIPTION	EON NO	BY	DATE
Franklin Fueling Systems Member of 5378				
TITLE: CLEAN AIR SEPARATOR VERTICAL INSTALLATION (3 VENT)				
DRAWN: JWH	DATE: 05/14/02	DRW NO: 9900-9973	SHEET:	
APPROV: MDR	DATE: 06/05/07	ACAD HLY	SCALE: N.T.S.	SHEET 1 OF 1

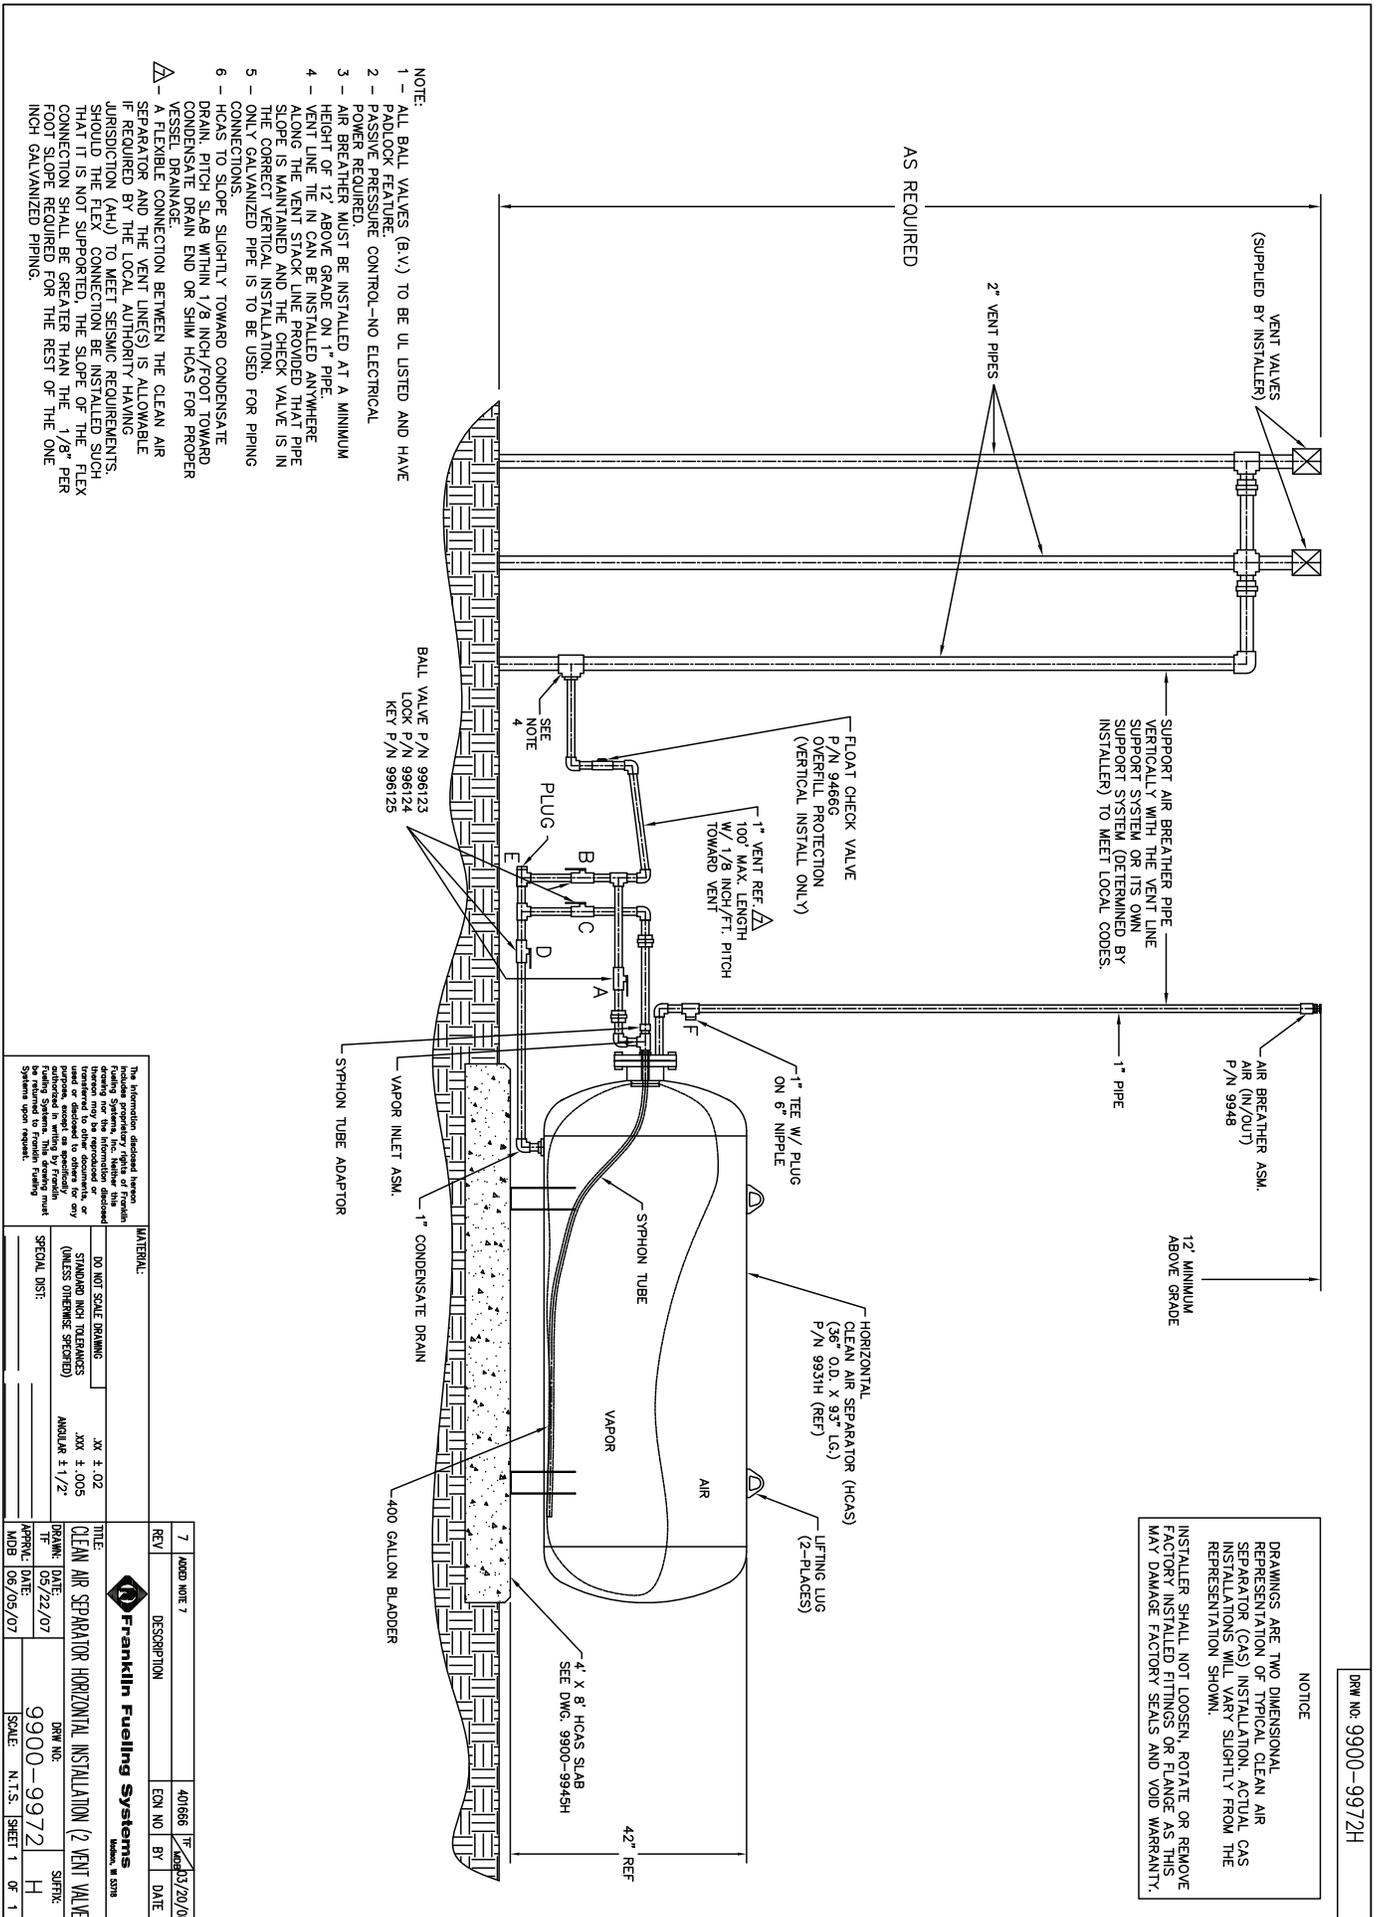

NOTICE

DRAWINGS ARE TWO DIMENSIONAL REPRESENTATION OF TYPICAL CLEAN AIR SEPARATOR (CAS) INSTALLATION. ACTUAL CAS INSTALLATIONS WILL VARY SLIGHTLY FROM THE REPRESENTATION SHOWN.

INSTALLER SHALL NOT LOOSEN, ROTATE OR REMOVE FACTORY INSTALLED FITTINGS OR FLANGE AS THIS MAY DAMAGE FACTORY SEALS AND VOID WARRANTY.

DRW NO: 9900-9972H

The information disclosed herein includes proprietary rights of Franklin Fueling Systems, Inc. and is intended for use only by the recipient or those authorized in writing by Franklin Fueling Systems, Inc. This drawing must be kept confidential. No part of this drawing may be reproduced or transmitted in any form or by any means, electronic, mechanical, photocopying, recording, or by any information storage and retrieval system, without the prior written permission of Franklin Fueling Systems, Inc.


MATERIAL:	
DO NOT SCALE DRAWING	XX ± .02
STANDARD NOT TO DIMENSIONS (UNLESS OTHERWISE SPECIFIED)	.XXX ± .0005
SPECIAL DIST:	ANGULAR ± 1/2°

TITLE:		REV		401666	TR	03/20/08
CLEAN AIR SEPARATOR HORIZONTAL INSTALLATION (2 VENT VALVE)		7	ADD	NOE	7	
DRAWN: TF		DESCRIPTION		EON	NO	DATE
DATE: 05/22/07		DATE				
APPVAL: MDR		DATE: 06/05/07		SCALE: N.T.S.		SHEET 1 OF 1



DRW NO: 9900-9973H

NOTICE
 DRAWINGS ARE TWO DIMENSIONAL REPRESENTATION OF TYPICAL CLEAN AIR SEPARATOR (CAS) INSTALLATION. ACTUAL CAS INSTALLATIONS WILL VARY SLIGHTLY FROM THE REPRESENTATION SHOWN.
 INSTALLER SHALL NOT LOOSEN, ROTATE OR REMOVE FACTORY INSTALLED FITTINGS OR FLANGE AS THIS MAY DAMAGE FACTORY SEALS AND VOID WARRANTY.

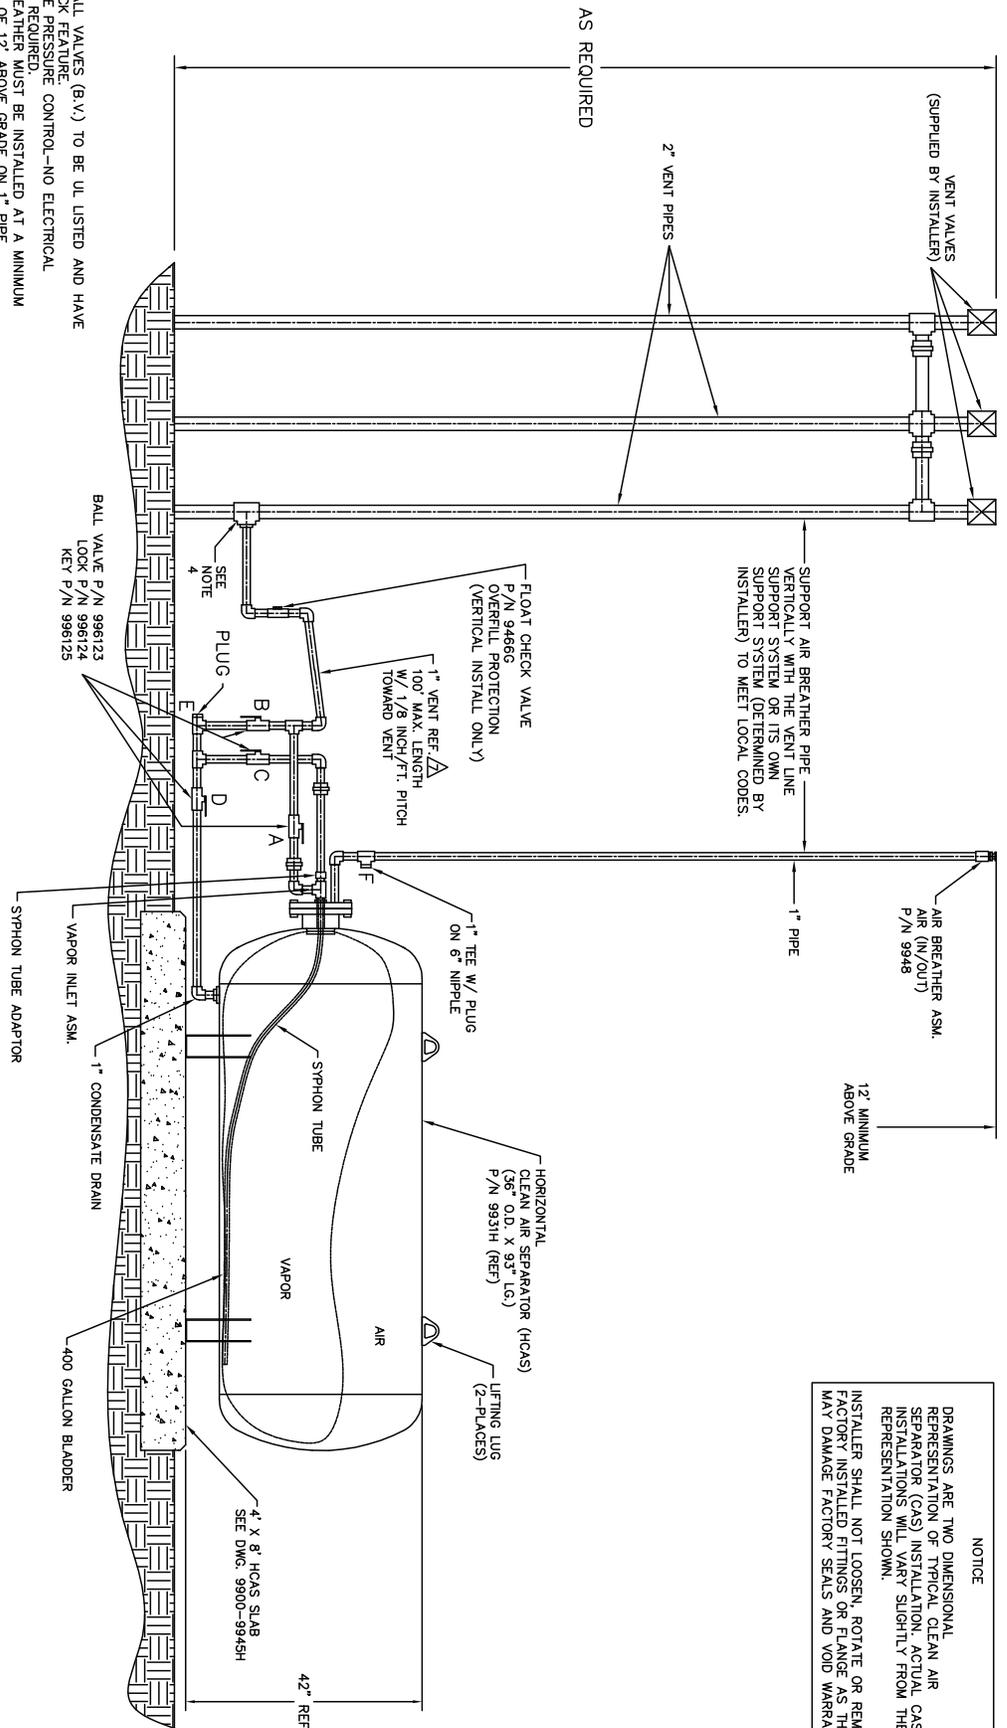

- NOTE:**
- 1 - ALL BALL VALVES (B.V.) TO BE UL LISTED AND HAVE P/N 996123
 - 2 - PASSIVE PRESSURE CONTROL—NO ELECTRICAL POWER REQUIRED
 - 3 - AIR BREAKER MUST BE INSTALLED AT A MINIMUM HEIGHT OF 12' ABOVE GRADE ON 1" PIPE
 - 4 - VENT LINE TIE IN CAN BE INSTALLED ANYWHERE ALONG THE VENT STACK LINE PROVIDED THAT PIPE SLOPE IS MAINTAINED AND THE CHECK VALVE IS IN THE CORRECT VERTICAL INSTALLATION.
 - 5 - ONLY GALVANIZED PIPE IS TO BE USED FOR PIPING CONNECTIONS
 - 6 - HCAS TO SLOPE SLIGHTLY TOWARD CONDENSATE DRAIN. PITCH SLAB WITHIN 1/8" INCH/FOOT TOWARD CONDENSATE DRAIN END OR SHIM HCAS FOR PROPER VESSEL DRAINAGE.
- ▲ A FLEXIBLE CONNECTION BETWEEN THE CLEAN AIR SEPARATOR AND THE VENT LINE(S) IS ALLOWABLE IF REQUIRED BY THE LOCAL AUTHORITY HAVING JURISDICTION (AHJ) TO MEET SEISMIC REQUIREMENTS. SHOULD THE FLEX CONNECTION BE INSTALLED SUCH THAT IT IS NOT SUPPORTED, THE SLOPE OF THE FLEX CONNECTION SHALL BE GREATER THAN THE 1/8" PER FOOT SLOPE REQUIRED FOR THE REST OF THE ONE INCH GALVANIZED PIPING.

The information disclosed herein includes proprietary rights of Franklin and is to be used only for the information disclosed herein. No reproduction or distribution of this information is permitted without the written consent of Franklin Fueling Systems. This drawing must be used in conjunction with the Franklin Fueling Systems upon request.

MATERIAL:	DO NOT SCALE DRAWING	XX ± .02
	STANDARD RICH TOLERANCES (UNLESS OTHERWISE SPECIFIED)	.XXX ± .0005
	SPECIAL DIST:	ANGULAR ± 1/2°

TITLE:	7	7	401666	12/20/08
REV	DESCRIPTION	EON NO	BY	DATE
Franklin Fueling Systems				
Model B 5278				
DATE:	DATE:	DATE:	DATE:	DATE:
05/22/07	05/22/07	05/22/07	05/22/07	05/22/07
DRW NO:	DRW NO:	DRW NO:	DRW NO:	DRW NO:
9900-9973	9900-9973	9900-9973	9900-9973	9900-9973
SCALE:	SCALE:	SCALE:	SCALE:	SCALE:
N.T.S.	N.T.S.	N.T.S.	N.T.S.	N.T.S.
SHEET	SHEET	SHEET	SHEET	SHEET
1	1	1	1	1